



RECOMMENDED SPACING:

- TRA0601 RUNNERS EVERY 0.3 m OR 1 ft
- SUSPENSION EVERY 1.5 m OR 5 ft

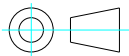

THIRD ANGLE PROJECTION

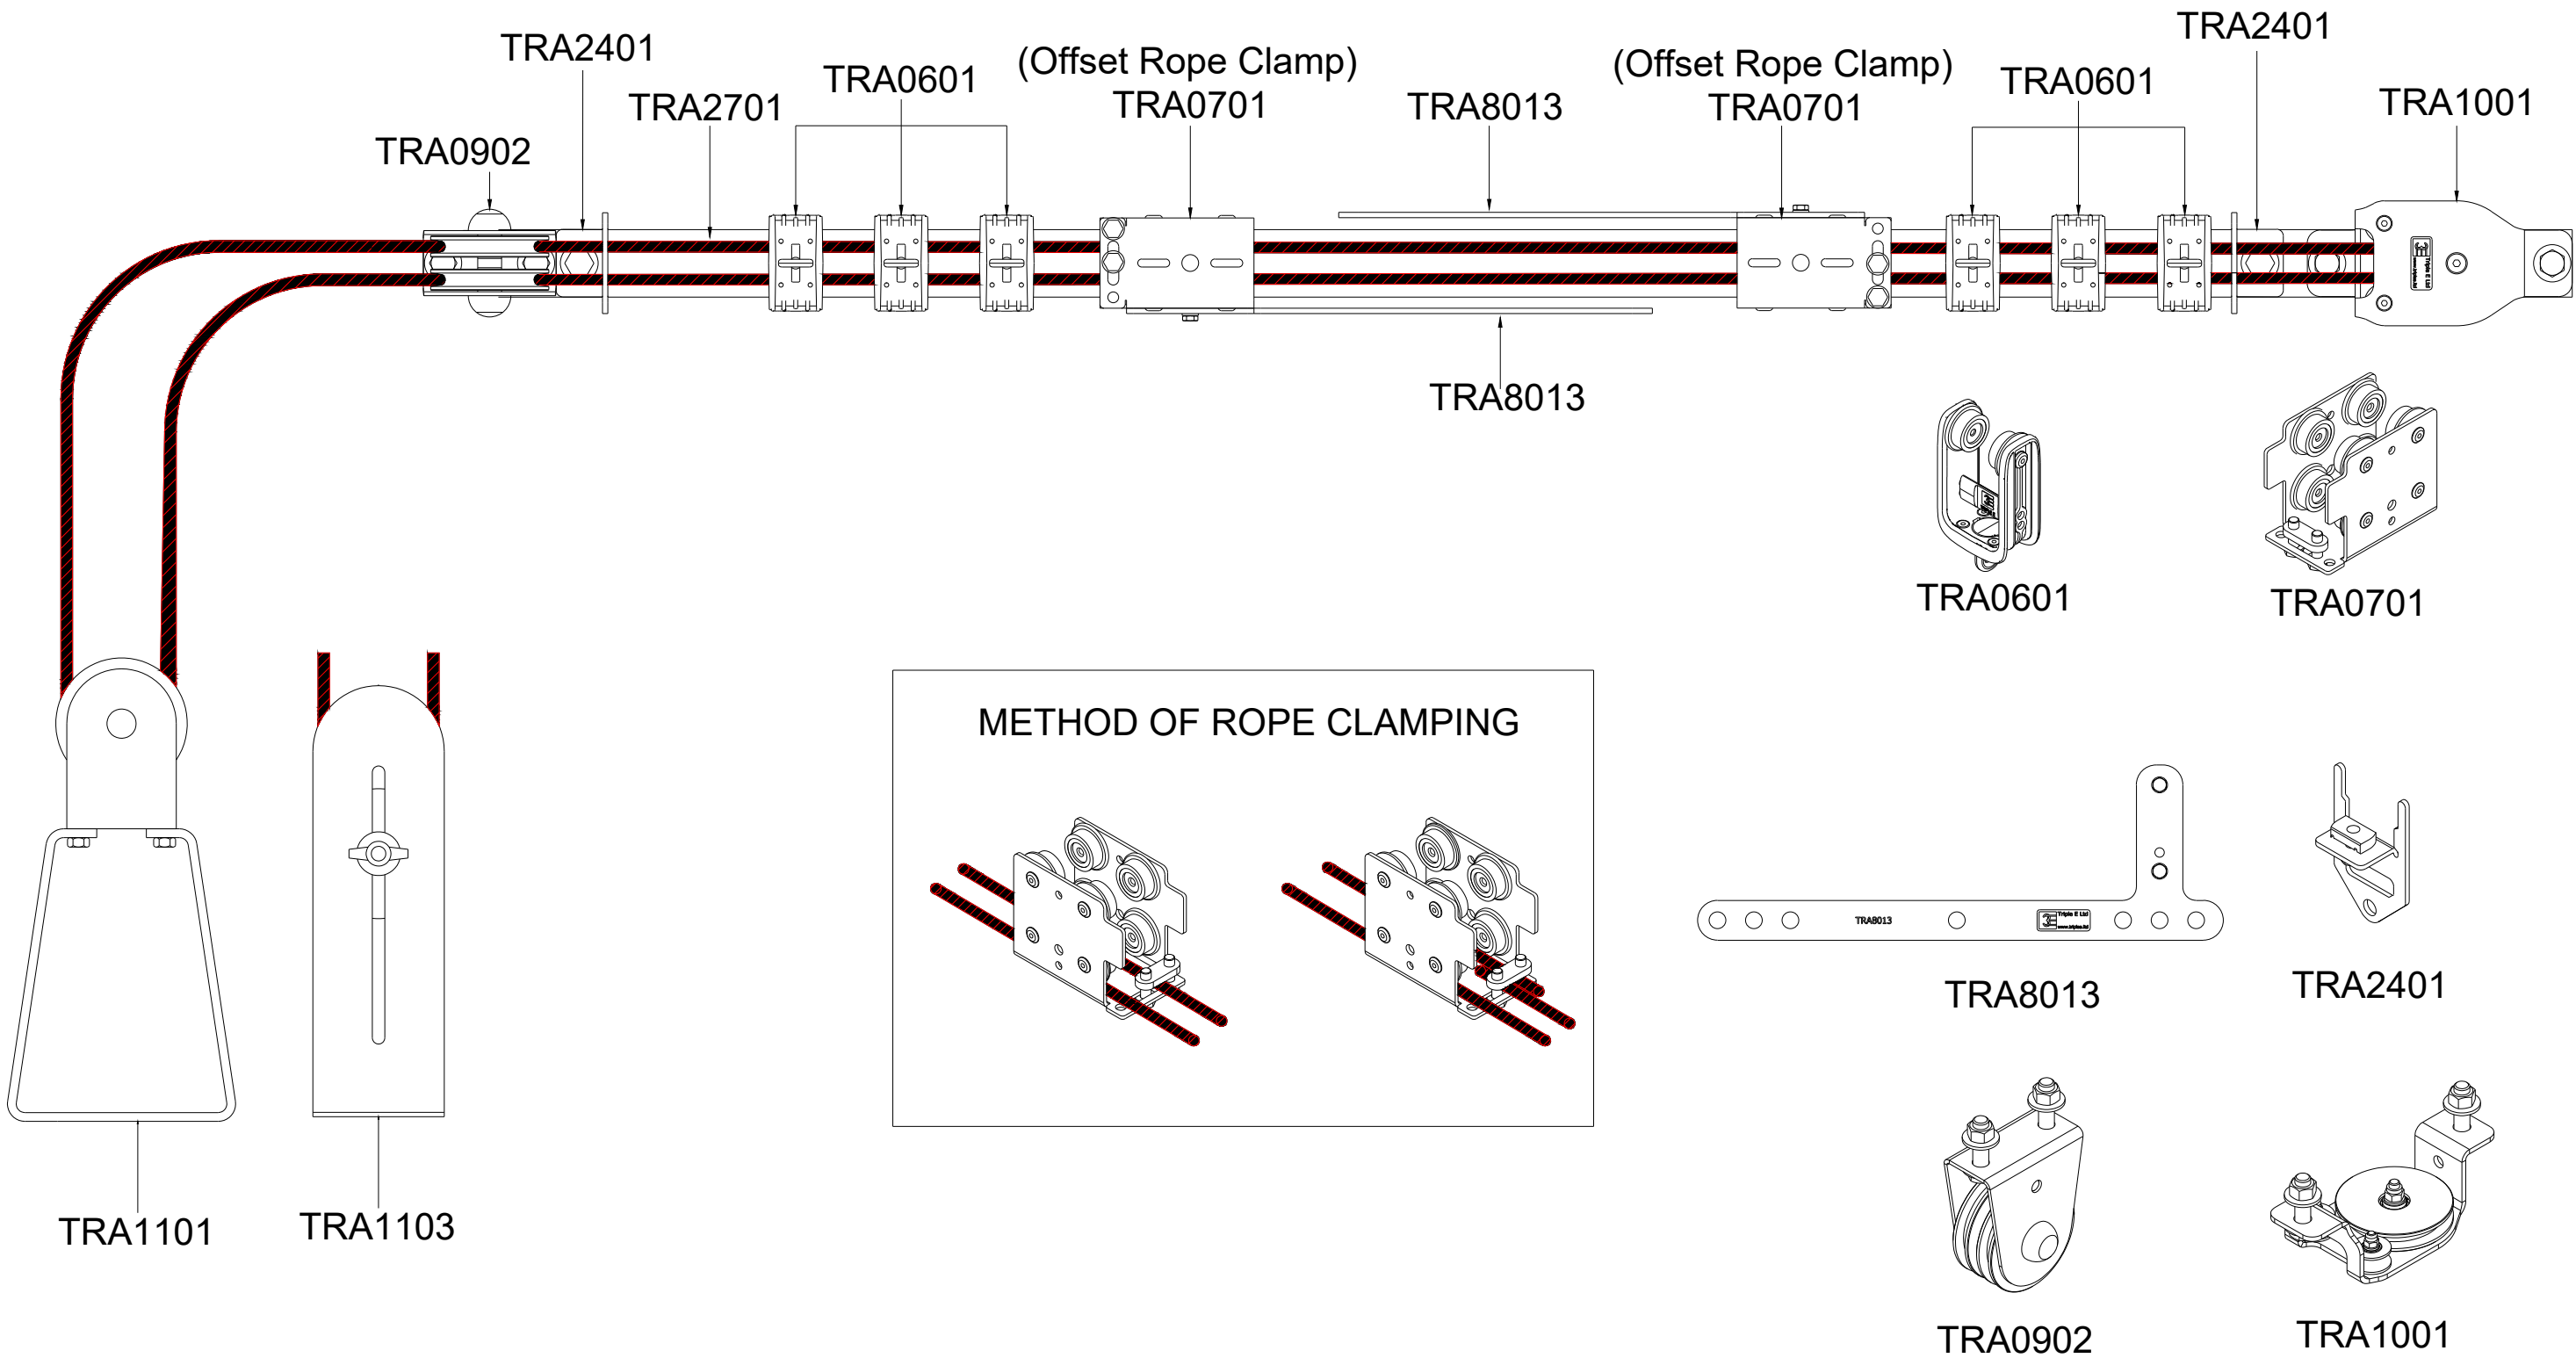

Triple E Ltd
13A AIRPORT IND. EST.
WIRELESS ROAD
BIGGIN HILL
KENT
TN16 3BW
TEL: +44 (0) 1959 570333
WWW.TRIPLEE.LTD

THE CONTENTS OF THIS DRAWING CONSTITUTES
DESIGN COPYRIGHT AND MAY NOT BE
REPRODUCED OR DISCLOSED TO A THIRD PARTY
WITHOUT PRIOR WRITTEN PERMISSION FROM
TRIPLE E LTD

ALL DIMENSIONS IN MILLIMETERS (mm)
UNLESS STATED OTHERWISE
GENERAL TOLERANCES TO FOLLOW ± 0.2

TITLE

**STRAIGHT TRACK WITH OVERLAP ARMS
VIEWED FROM UNDERSIDE**

DRAWING No.

UBM-CD6

REV

2

SPECIAL INSTRUCTIONS

SUSPENSION METHOD NOT SHOWN.

DRAWN BY:

DS

DATE:

15/06/2026

APPROVED BY:

DATE:

SCALE:

NTS

SHEET SIZE:

A3